

FOREST CREEK REVITALISATION CASTLEMAINE - LANDSCAPE WORKS

DRAWING SCHEDULE

23341 L000	COVER SHEET
23341 L501	PLANTING PLAN 1
23341 L502	PLANTING PLAN 2
23341 L503	PLANTING PLAN 3
23341 L504	PLANTING PLAN 4
23341 L505	PLANTING PLAN 5
23341 L701	LANDSCAPE DETAILS 1


DO NOT SCALE - USE WRITTEN DIMENSIONS ONLY



**DIAL BEFORE
YOU DIG**
www.1100.com.au




1 000 EXISTING CONDITIONS (AERIAL)
PLAN 1:1000@A1

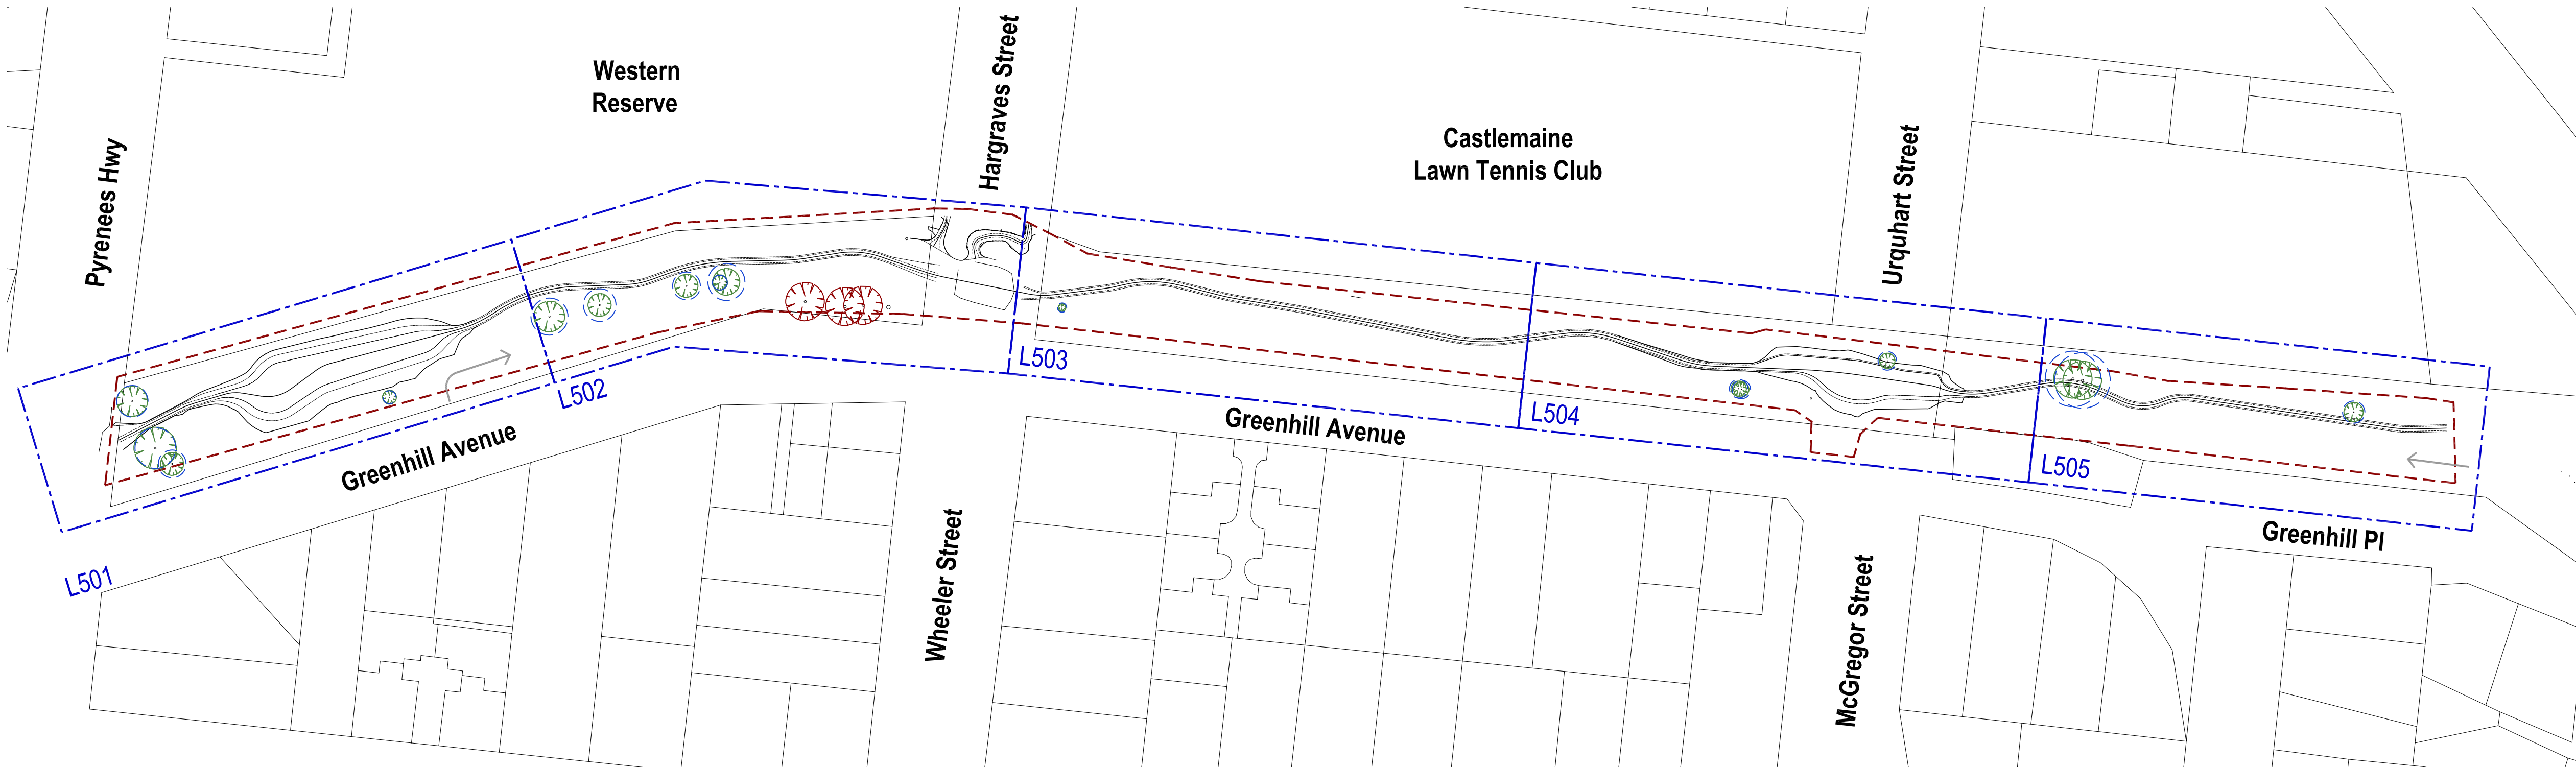


2 000 KEY PLAN
PLAN 1:1000@A1

WARNING: Beware of underground services. The location of underground services are approximate only, and the exact location of all services should be proven on-site.

- NOTES:
1. All setbacks shall be checked and approved on site by the superintendent prior to construction.
 2. Any discrepancies shall be immediately reported to the superintendent, who shall issue further instructions.
 3. Service locations shown are indicative only. Locate all services on site prior to any excavation or planting, and protect same during constructions.
 4. Relocate trees to minimum 0.5m from service locations.

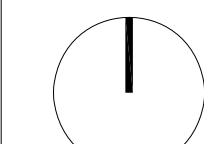B 11.06.24 CONSTRUCTION PW			
A 26.03.24 DESIGN DEVELOPMENT PW			
No	DATE	AMENDMENTS	AUT.
 three acres landscape architecture g1 196 alpin street castlemaine vic 3571 m 0427 072 038 e h@threeacres.com.au			
3 Acres Landscape Architecture			
CLIENT DJANDAK			
PROJECT FOREST CREEK REVITALISATION CASTLEMAINE LANDSCAPE WORKS			
DRAWING COVER SHEET			
STATUS			
PASSED / REVIEWED		APPROVED / AUTH. FOR USE	
NORTH POINT 		DESIGN PW AS 1:1000	DRAWN TS AS 1:2000
DATE PLOTTED			
PROJ. NO. 23341	DWG. NO. L000	REV. B	
© COPYRIGHT 2024 THREE ACRES LA			

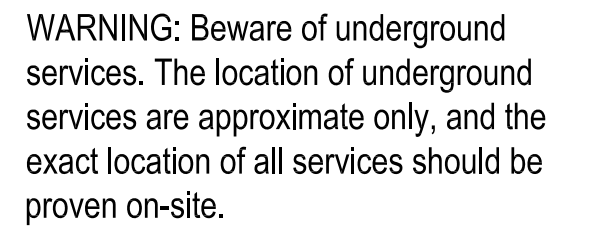

NOTES:

1. All setouts shall be checked and approved on site by the superintendent prior to construction.
2. Any discrepancies shall be immediately reported to the superintendent, who shall issue further instructions.
3. Service locations shown are indicative only. Locate all services on site prior to any excavation or planting, and protect same during constructions.
4. Relocate trees to minimum 0.5m from service locations.

B	11.06.24	CONSTRUCTION	PW
A	26.03.24	DESIGN DEVELOPMENT	PW
No	DATE	AMENDMENTS	AUT.

DJANDAK
DJAA WALATJALANG

Djanda
SINCE 1993

djandak
po box 1025
bendigo, victoria 3552
t 03 5444 2888
e djandak@djandajawarning.com.au

3 Acres
Landscape Architecture

three acres landscape architecture
g196 pilgrim street
seadon victoria 3011
m 0437 072 038
e info@threeacres.com.au

CLIENT
DJANDAK

PROJECT
FOREST CREEK REVITALISATION
CASTLEMAINE
LANDSCAPE WORKS

DRAWING
PLANTING PLAN 1


STATUS

PASSED / REVIEWED	APPROVED / AUTH. FOR USE
-------------------	--------------------------

NORTH POINT 	DESIGN PW	DRAWN TS
	A1 1:200	A3 1:400

	DATE PLOTTED
--	--------------

PROJ. NO. 23341	DWG NO. L501	REV. B
---------------------------	------------------------	------------------

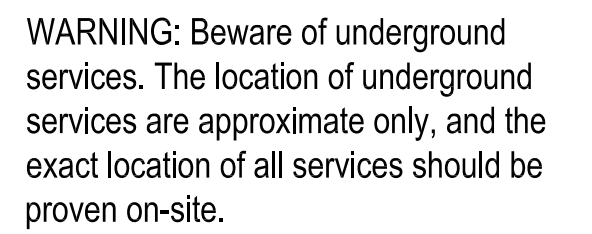

NOTES:

1. All setouts shall be checked and approved on site by the superintendent prior to construction.
2. Any discrepancies shall be immediately reported to the superintendent, who shall issue further instructions.
3. Service locations shown are indicative only. Locate all services on site prior to any excavation or planting, and protect same during constructions.
4. Relocate trees to minimum 0.5m from service locations.

PLANTING ZONE LEGEND


	Aquatic Zone
	Deep Marsh Zone
	Shallow Marsh Zone
	Ephemeral Marsh Zone
	Wetland Littoral Zone
	Mown Grass
	Existing Stone Paving

TREE PLANTING

	Existing Tree to be retained
	Tree Protection Zone
	Existing Tree to be removed

TREE PLANTING

-

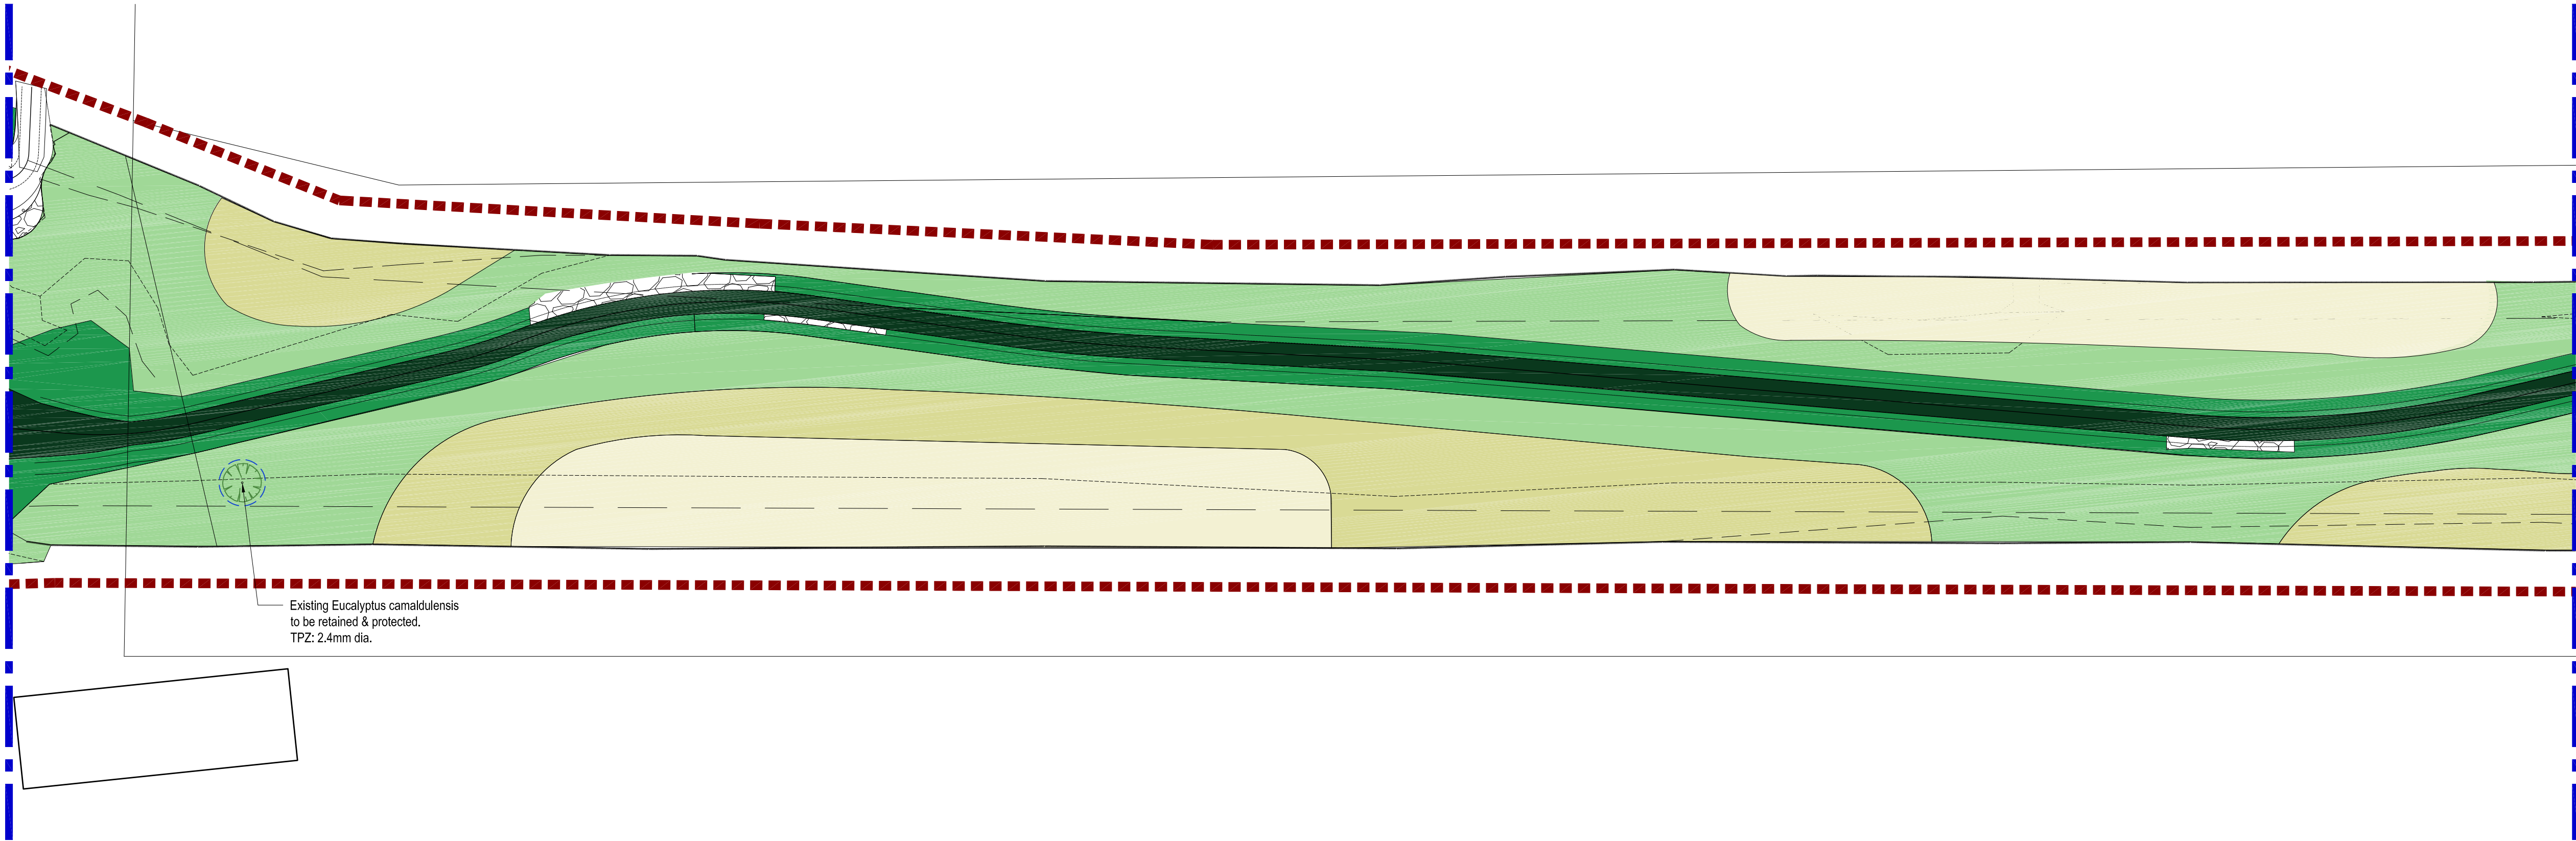

PLANT SCHEDULE

WETLAND PLANT SCHEDULE		DRAWING NO.		L503		
AQUATIC ZONE		%	Area (m2)	Qty	Installed Size	
0.4-0.9m below NWL			0	1/m2		
<i>Myriophyllum crispatum</i>	Upright Water Milfoil	100%	0	0	Hiko	
TOTAL		100%	0	0		
DEEP MARSH ZONE		%	Area (m2)	Qty	Installed Size	
0.2-0.4m below NWL			169	4/m2		
<i>Alisma plantago-aquatica</i>	Water Plantain	50%	84.5	338	Hiko	
<i>Schoenoplectus tabernaemontani</i>	River Club Rush	50%	84.5	338	Hiko	
		100%	169	676		
SHALLOW MARSH ZONE		%	Area (m2)	Qty	Installed Size	
0-0.2m below NWL			250	4/m2		
<i>Bolboschoenus medianus</i>	Marsh Club rush	30%	75	300	Hiko	
<i>Eleocharis acuta</i>	Common Spike Rush	20%	50	200	Hiko	
<i>Juncus sarophorus</i>	Broom Rush	15%	37.5	150	Hiko	
<i>Marsilea drummondii</i>	Common Nardoo	5%	12.5	50	Hiko	
<i>Lycopus australis</i>	Austral Gypsywort	5%	12.5	50	Hiko	
<i>Persicaria decipiens</i>	Slender Knotweed	5%	12.5	50	Hiko	
<i>Cynogeton procerum</i>	Water Ribbons	5%	12.5	50	Hiko	
<i>Amphibromus fluitans</i>	Graceful Swamp Wallaby-grass	5%	12.5	50	Hiko	
<i>Alisma plantago-aquatica</i>	Water Plantain	5%	12.5	50	Hiko	
<i>Schoenoplectus tabernaemontani</i>	River Club Rush	5%	12.5	50	Hiko	
		100%	250	1000		
EPHEMERAL MARSH ZONE		%	Area (m2)	Qty	Installed Size	
0-0.2m above NWL			604	6/m2		
<i>Carex appressa</i>	Tall Sedge	20%	120.8	724.8	200cc Tube Stock	
<i>Carex tereticaulis</i>	Rush Sedge	20%	120.8	724.8	200cc Tube Stock	
<i>Lomandra longifolia subsp. Longifolia</i>	Spiny headed Mat-Rush	20%	120.8	724.8	200cc Tube Stock	
<i>Poa labillardieri</i>	Common Tussock Grass	20%	120.8	724.8	200cc Tube Stock	
<i>Eleocharis acuta</i>	Common Spike Rush	5%	30.2	181.2	Hiko	
<i>Juncus holoschoenus</i>	Joint-leaf Rush	5%	30.2	181.2	Hiko	
<i>Juncus usitatus</i>	Billabong Rush	5%	30.2	181.2	Hiko	
<i>Senecio campylocarpus</i>	Fireweed	5%	30.2	181.2	Hiko	
		100%	604	3442.8		
WETLAND LITTORAL ZONE		%	Area (m2)	Qty	Installed Size	
0.2-0.5m above NWL			441	4/m2		
<i>Lomandra longifolia subsp. Longifolia</i>	Spiny headed Mat-Rush	50%	220.5	882	200cc Tube Stock	
<i>Poa labillardieri</i>	Common Tussock Grass	50%	220.5	882	200cc Tube Stock	
		100%	441	1764		
Mown Grass			Area (m2)			
			362			

PLANTING ZONE LEGEND

- Aquatic Zone
- Deep Marsh Zone
- Shallow Marsh Zone
- Ephemeral Marsh Zone
- Wetland Littoral Zone
- Mown Grass
- Existing Stone Paving

TREE PLANTING

- Existing Tree to be retained
- Tree Protection Zone

DO NOT SCALE - USE WRITTEN DIMENSIONS ONLY



WARNING: Beware of underground services. The location of underground services are approximate only, and the exact location of all services should be proven on-site.

- NOTES:
- All setbacks shall be checked and approved on site by the superintendent prior to construction.
 - Any discrepancies shall be immediately reported to the superintendent, who shall issue further instructions.
 - Service locations shown are indicative only. Locate all services on site prior to any excavation or planting, and protect same during constructions.
 - Relocate trees to minimum 0.5m from service locations.

</



WETLAND PLANT SCHEDULE		DRAWING NO.	L504			
AQUATIC ZONE			%	Area (m2)	Qty	Installed Size
0.4-0.9m below NWL				226	1/m2	
	<i>Myriophyllum crispatum</i>	Upright Water Milfoil	100%	226	226	Hiko
TOTAL			100%	226	226	
DEEP MARSH ZONE			%	Area (m2)	Qty	Installed Size
0.2-0.4m below NWL				185	4/m2	
	<i>Alisma plantago-aquatica</i>	Water Plantain	50%	92.5	370	Hiko
	<i>Schoenoplectus tabernaemontani</i>	River Club Rush	50%	92.5	370	Hiko
			100%	185	740	
SHALLOW MARSH ZONE			%	Area (m2)	Qty	Installed Size
0-0.2m below NWL				278	4/m2	
	<i>Bolboschoenus medianus</i>	Marsh Club rush	30%	83.4	333.6	Hiko
	<i>Eleocharis acuta</i>	Common Spike Rush	20%	55.6	222.4	Hiko
	<i>Juncus sarophorus</i>	Broom Rush	15%	41.7	166.8	Hiko
	<i>Marsilea drummondii</i>	Common Nardoo	5%	13.9	55.6	Hiko
	<i>Lycopus australis</i>	Austral Gypsywort	5%	13.9	55.6	Hiko
	<i>Persicaria decipiens</i>	Slender Knotweed	5%	13.9	55.6	Hiko
	<i>Cycogeton procerum</i>	Water Ribbons	5%	13.9	55.6	Hiko
	<i>Amphibromus fluitans</i>	Graceful Swamp Wallaby-grass	5%	13.9	55.6	Hiko
	<i>Alisma plantago-aquatica</i>	Water Plantain	5%	13.9	55.6	Hiko
	<i>Schoenoplectus tabernaemontani</i>	River Club Rush	5%	13.9	55.6	Hiko
			100%	278	1112	
EPHEMERAL MARSH ZONE			%	Area (m2)	Qty	Installed Size
0-0.2m above NWL				897	6/m2	
	<i>Carex appressa</i>	Tall Sedge	20%	179.4	1076.4	200cc Tube Stock
	<i>Carex tereticaulis</i>	Rush Sedge	20%	179.4	1076.4	200cc Tube Stock
	<i>Lomandra longifolia</i> subsp. <i>Longifolia</i>	Spiny headed Mat-Rush	20%	179.4	1076.4	200cc Tube Stock
	<i>Poa labillardieri</i>	Common Tussock Grass	20%	179.4	1076.4	200cc Tube Stock
	<i>Eleocharis acuta</i>	Common Spike Rush	5%	44.85	269.1	Hiko
	<i>Juncus holoschoenus</i>	Joint-leaf Rush	5%	44.85	269.1	Hiko
	<i>Juncus usitatus</i>	Billabong Rush	5%	44.85	269.1	Hiko
	<i>Senecio campylocarpus</i>	Fireweed	5%	44.85	269.1	Hiko
			100%	897	5112.9	
WETLAND LITTORAL ZONE			%	Area (m2)	Qty	Installed Size
0.2-0.5m above NWL				289	4/m2	
	<i>Lomandra longifolia</i> subsp. <i>Longifolia</i>	Spiny headed Mat-Rush	50%	144.5	578	200cc Tube Stock
	<i>Poa labillardieri</i>	Common Tussock Grass	50%	144.5	578	200cc Tube Stock
			100%	289	1156	
Mown Grass				Area (m2)		
				114		

	Aquatic Zone
	Deep Marsh Zone
	Shallow Marsh Zone
	Ephemeral Marsh Zone
	Wetland Littoral Zone
	Mown Grass
	Existing Stone Paving


Existing Tree to be retained

Tree Protection Zone

Existing Tree to be removed

1. All setouts shall be checked and approved on site by the superintendent prior to construction.
2. Any discrepancies shall be immediately reported to the superintendent, who shall issue further instructions.
3. Service locations shown are indicative only. Locate all services on site prior to any excavation or planting, and protect same during constructions.
4. Relocate trees to minimum 0.5m from service locations.



[illegible]

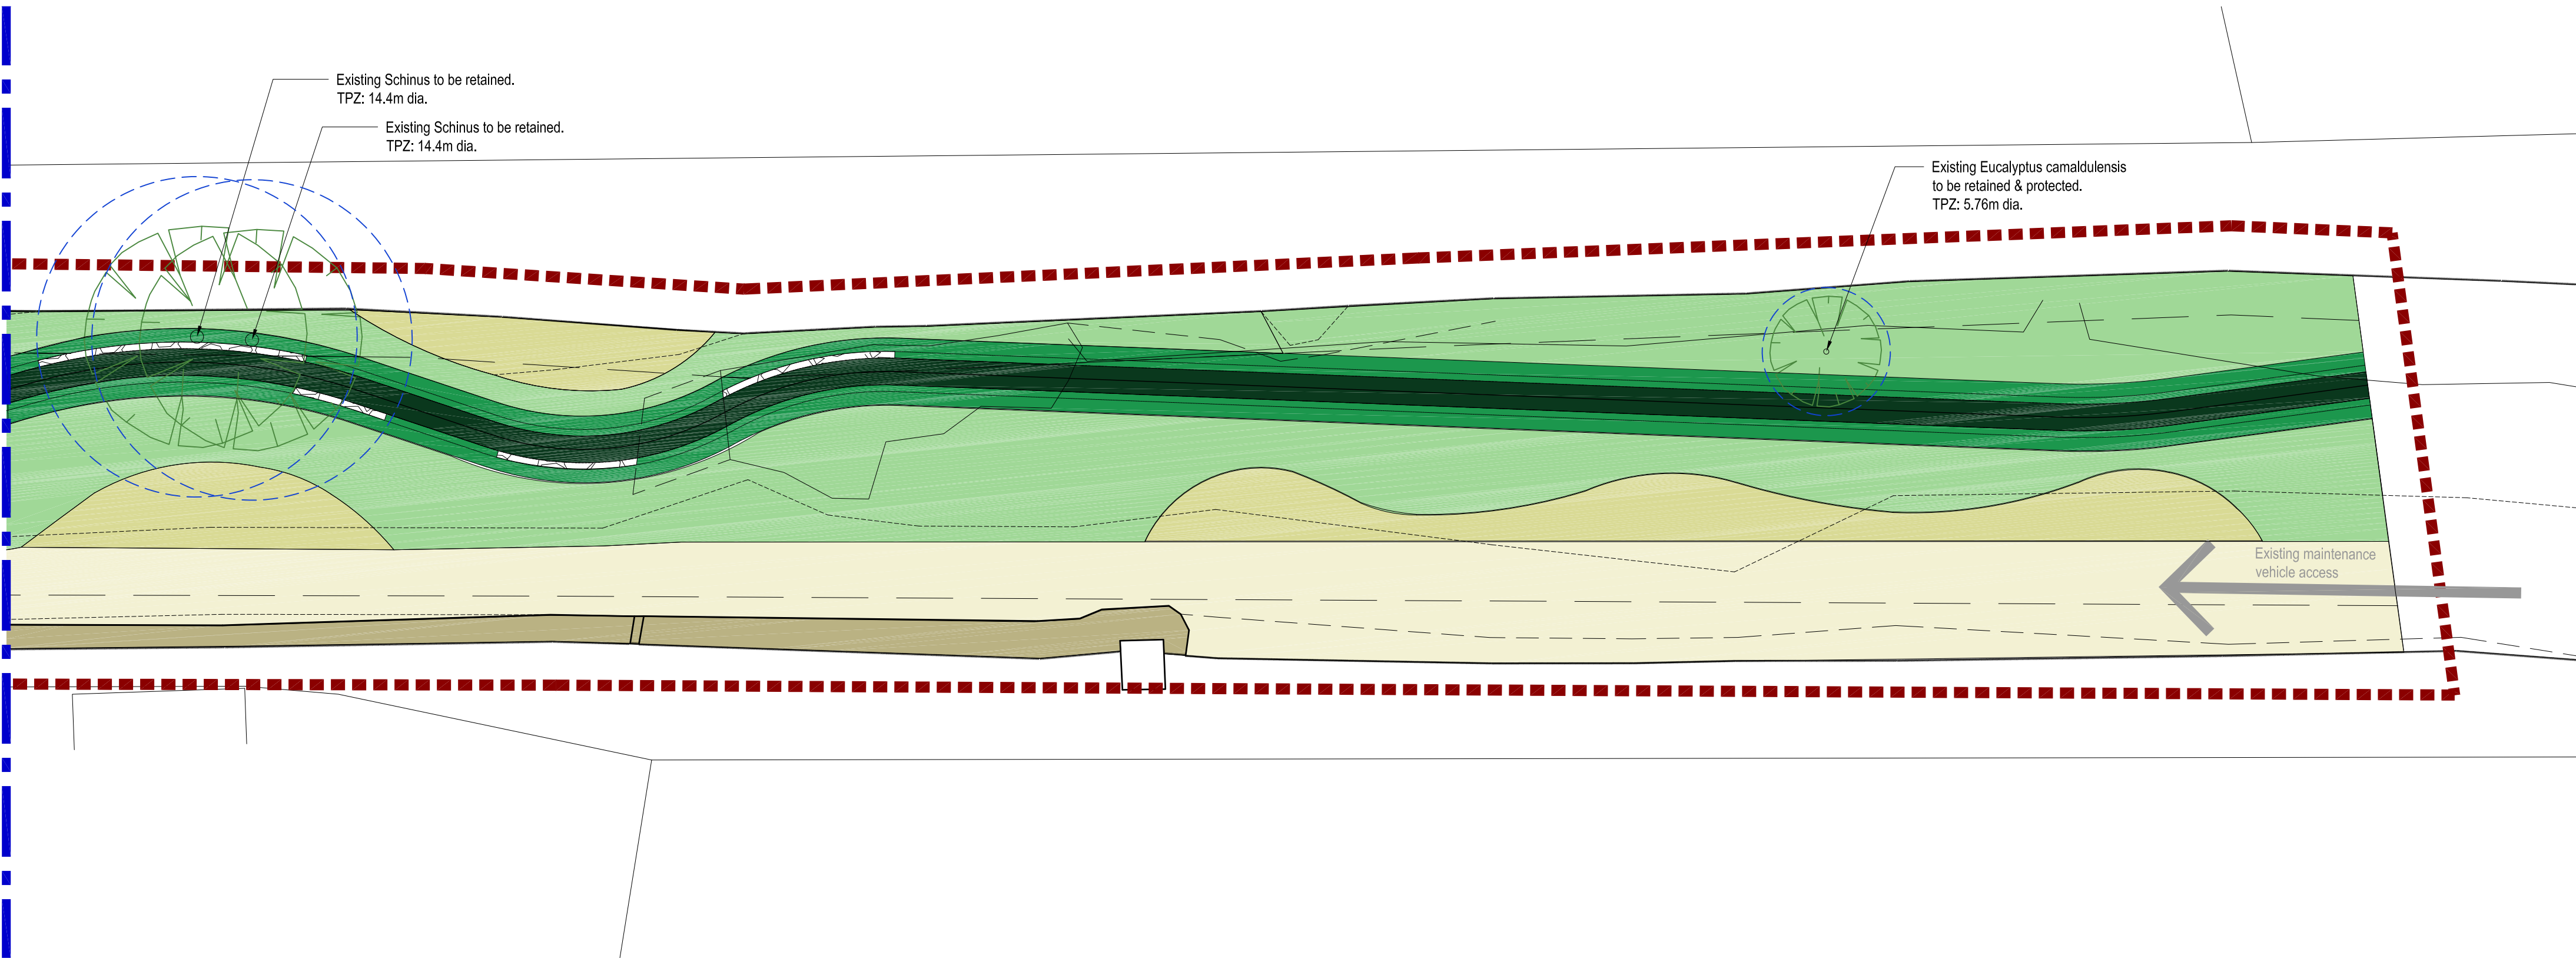



PLANT SCHEDULE

WETLAND PLANT SCHEDULE		DRAWING NO.	L505			
AQUATIC ZONE			%	Area (m2)	Qty	Installed Size
0.4-0.9m below NWL				0	1/m2	
Myriophyllum crispatum	Upright Water Milfoil	100%		0	0	Hiko
TOTAL		100%		0	0	
DEEP MARSH ZONE			%	Area (m2)	Qty	Installed Size
0.2-0.4m below NWL				129	4/m2	
Alisma plantago-aquatica	Water Plantain	50%		64.5	258	Hiko
Schoenoplectus tabernaemontani	River Club Rush	50%		64.5	258	Hiko
		100%		129	516	
SHALLOW MARSH ZONE			%	Area (m2)	Qty	Installed Size
0-0.2m below NWL				182	4/m2	
Bolboschoenus medianus	Marsh Club rush	30%		54.6	218.4	Hiko
Eleocharis acuta	Common Spike Rush	20%		36.4	145.6	Hiko
Juncus sarophorus	Broom Rush	15%		27.3	109.2	Hiko
Marsilea drummondii	Common Nardoo	5%		9.1	36.4	Hiko
Lycopus australis	Austral Gypsywort	5%		9.1	36.4	Hiko
Persicaria decipiens	Slender Knotweed	5%		9.1	36.4	Hiko
Cyrtogeton procerum	Water Ribbons	5%		9.1	36.4	Hiko
Amphibromus fluitans	Graceful Swamp Wallaby-grass	5%		9.1	36.4	Hiko
Alisma plantago-aquatica	Water Plantain	5%		9.1	36.4	Hiko
Schoenoplectus tabernaemontani	River Club Rush	5%		9.1	36.4	Hiko
		100%		182	728	
EPHEMERAL MARSH ZONE			%	Area (m2)	Qty	Installed Size
0-0.2m above NWL				619	6/m2	
Carex appressa	Tall Sedge	20%		123.8	742.8	200cc Tube Stock
Carex tereticaulis	Rush Sedge	20%		123.8	742.8	200cc Tube Stock
Lomandra longifolia subsp. Longifolia	Spiny headed Mat-Rush	20%		123.8	742.8	200cc Tube Stock
Poa labillardieri	Common Tussock Grass	20%		123.8	742.8	200cc Tube Stock
Eleocharis acuta	Common Spike Rush	5%		30.95	185.7	Hiko
Juncus holoschoenus	Joint-leaf Rush	5%		30.95	185.7	Hiko
Juncus usitatus	Billabong Rush	5%		30.95	185.7	Hiko
Senecio campylocarpus	Fireweed	5%		30.95	185.7	Hiko
		100%		619	3528.3	
WETLAND LITTORAL ZONE			%	Area (m2)	Qty	Installed Size
0.2-0.5m above NWL				172	4/m2	
Lomandra longifolia subsp. Longifolia	Spiny headed Mat-Rush	50%		86	344	200cc Tube Stock
Poa labillardieri	Common Tussock Grass	50%		86	344	200cc Tube Stock
		100%		172	688	
Mown Grass				Area (m2)		
				465		

PLANTING ZONE LEGEND

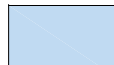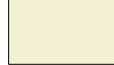
-  Aquatic Zone
-  Deep Marsh Zone
-  Shallow Marsh Zone
-  Ephemeral Marsh Zone
-  Wetland Littoral Zone
-  Mown Grass
-  Existing Stone Paving


TREE PLANTING

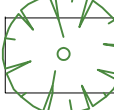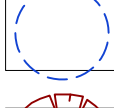-  Existing Tree to be retained
-  Tree Protection Zone
-  Existing Tree to be removed


WARNING: Beware of underground services. The location of underground services are approximate only, and the exact location of all services should be proven on-site.

- NOTES:
- All setbacks shall be checked and approved on site by the superintendent prior to construction.
 - Any discrepancies shall be immediately reported to the superintendent, who shall issue further instructions.
 - Service locations shown are indicative only. Locate all services on site prior to any excavation or planting, and protect same during constructions.
 - Relocate trees to minimum 0.5m from service locations.

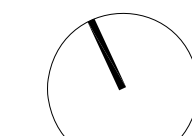
B 11.06.24				CONSTRUCTION		PW	
A 26.03.24				DESIGN DEVELOPMENT		PW	
No	DATE	AMENDMENTS				AUT.	
 djandak po box 1105 londgo, vic 3452 (03) 5444 2888 e djandak@threeacresla.com.au							
3 Acres Landscape Architecture three acres landscape architecture g/196 alpin street seccion - vic 3011 m/5437 072 038 e hiko@threeacresla.com.au							
CLIENT DJANDAK							
PROJECT FOREST CREEK REVITALISATION CASTLEMAINE, VIC 3450							
DRAWING PLANTING PLAN 5							
STATUS							
PASSED / REVIEWED				APPROVED / AUTH. FOR USE			
NORTH POINT 		DESIGN PW		DRAWN TS		DATE PLOTTED	
		AS 1:200		AS 1:400			
		PROJ. NO. 23341		DWS NO. L505		REV. B	
© COPYRIGHT 2024 THREE ACRES LA							

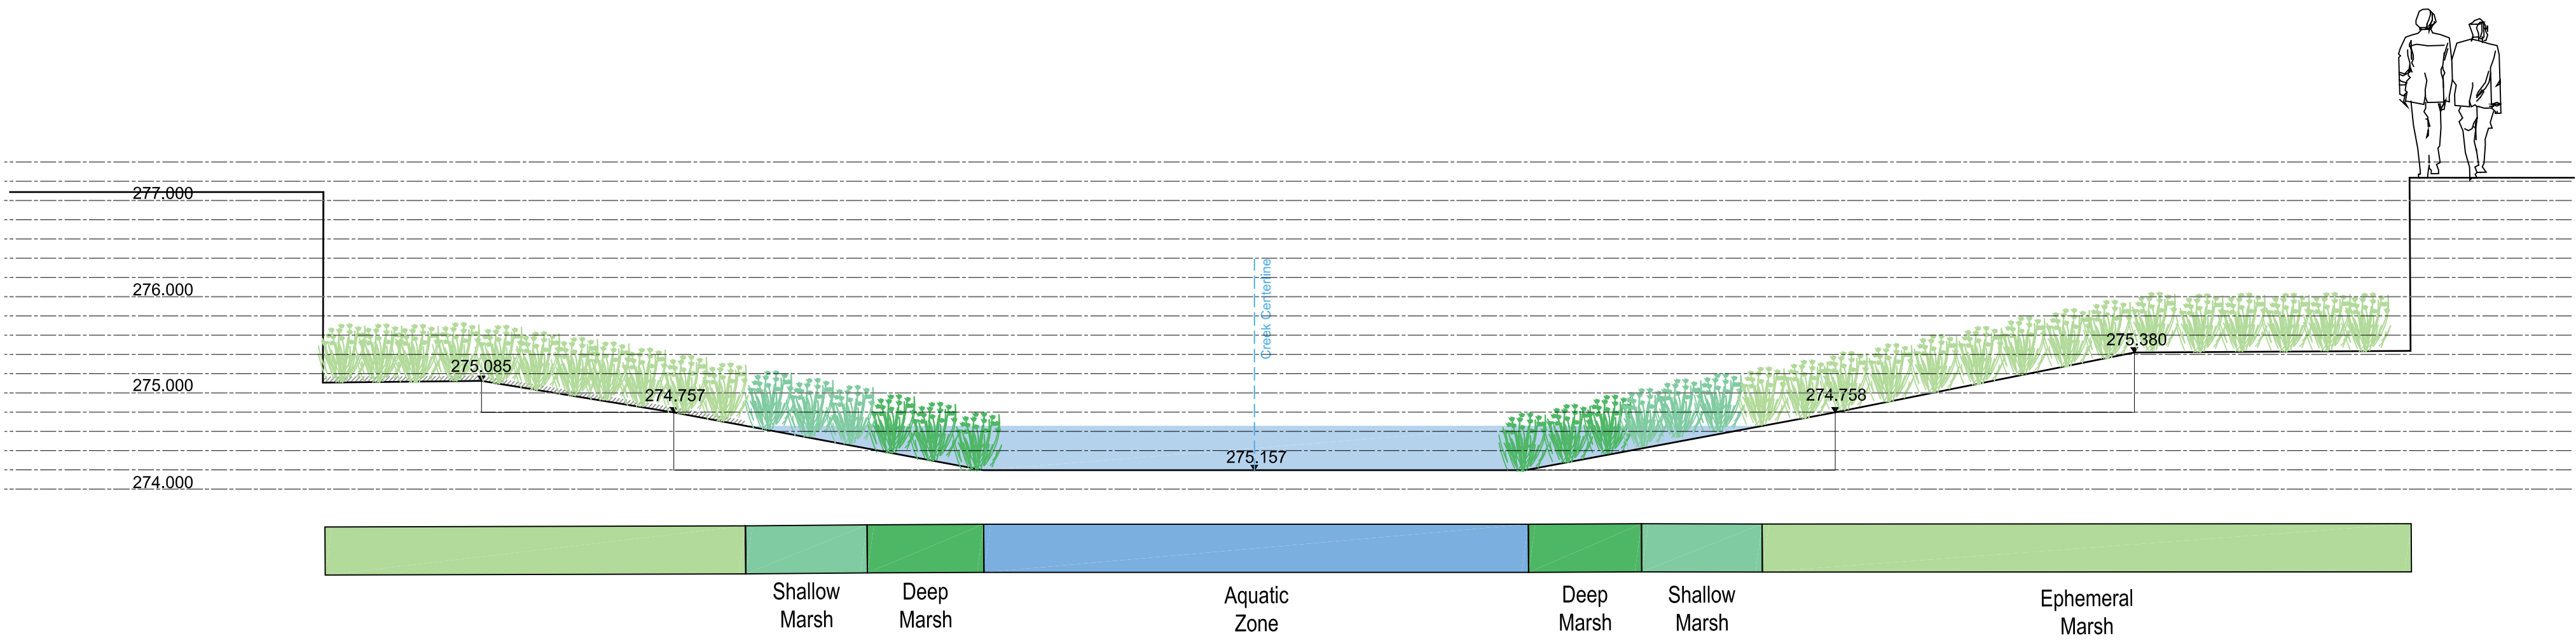

01
701
TYPICAL POOL SECTION (CH 60)
1:50@A1

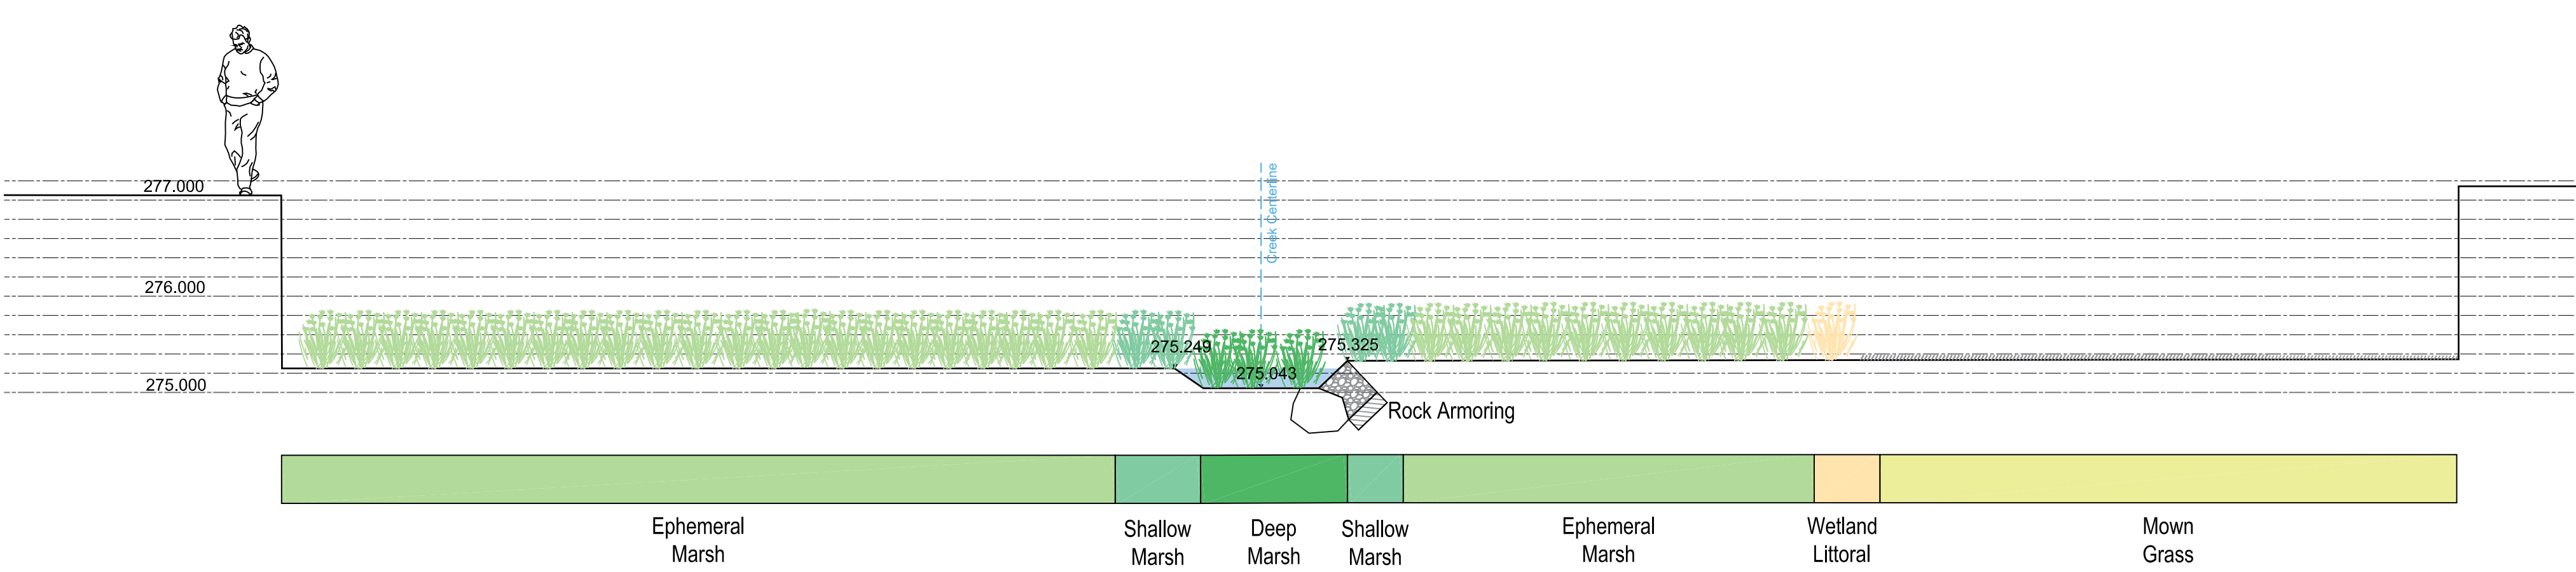

02
701
TYPICAL CHANNEL SECTION (CH 140)
1:50@A1

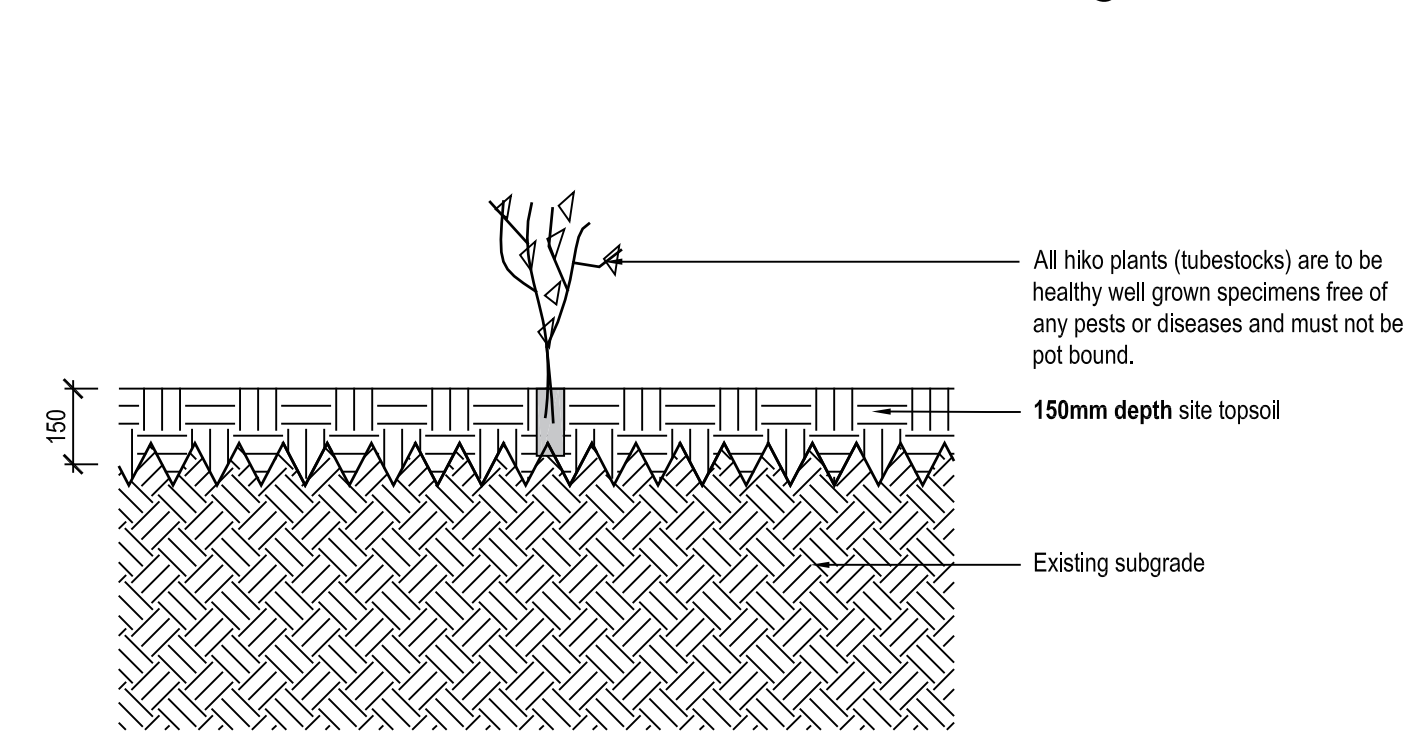

03
701
HIKO (TUBESTOCK) PLANTING
DETAIL
1:10@A1

DO NOT SCALE - USE WRITTEN DIMENSIONS ONLY



WARNING: Beware of underground services. The location of underground services are approximate only, and the exact location of all services should be proven on-site.

NOTES:

1. All setbacks shall be checked and approved on site by the superintendent prior to construction.
2. Any discrepancies shall be immediately reported to the superintendent, who shall issue further instructions.
3. Service locations shown are indicative only. Locate all services on site prior to any excavation or planting, and protect same during constructions.
4. Relocate trees to minimum 0.5m from service locations.

B 13.06.24 CONSTRUCTION PW			
A 26.03.24 DESIGN DEVELOPMENT PW			
No	DATE	AMENDMENTS	AUT.
3 Acres Landscape Architecture three acres landscape architecture g1196 alghin street seddon vic 3211 m 0437 072 038 e info@threeacres.com.au			
CLIENT DJANDAK			
PROJECT FOREST CREEK REVITALISATION CASTLEMAINE LANDSCAPE WORKS			
DRAWING LANDSCAPE DETAILS 1			
STATUS			
PASSED / REVIEWED		APPROVED / AUTH. FOR USE	
NORTH POINT		DESIGN PW	DRAWN TS
		A1 1:50	A3 1:100
		DATE PLOTTED	
PROJ. NO. 23341		DWG NO. L701	REV. B
© COPYRIGHT 2024 THREE ACRES LA			